


7-06


**STANDARD BRIDGE**

CLEAR ROADWAY WIDTH > 25 FT.

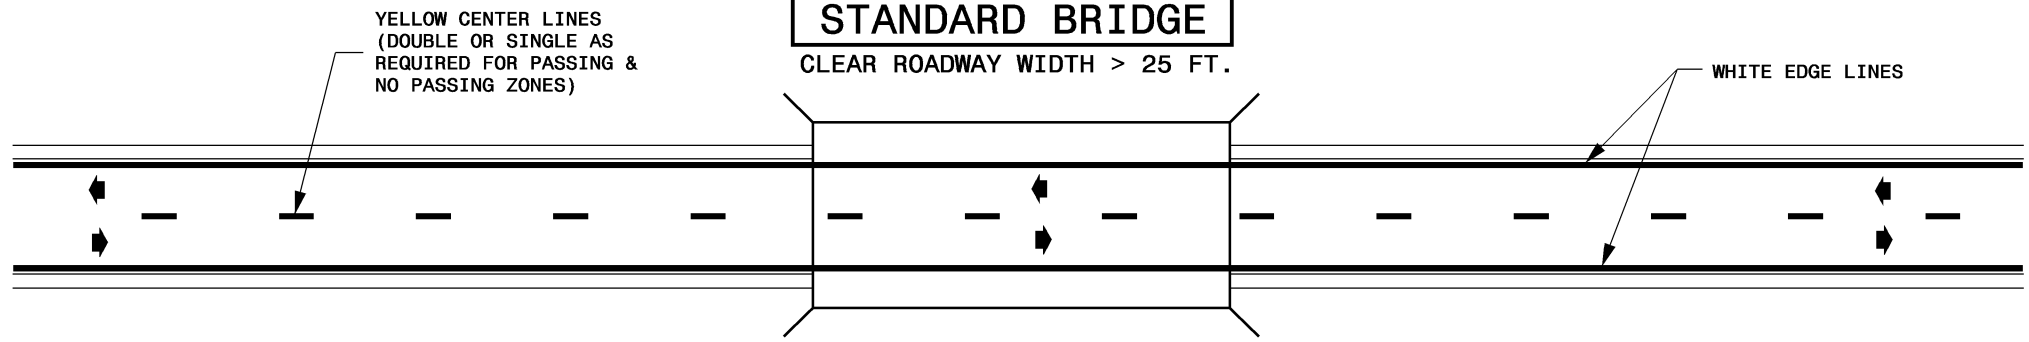


**NARROW BRIDGE**

18 FT. ≤ CLEAR ROADWAY WIDTH ≤ 25 FT.

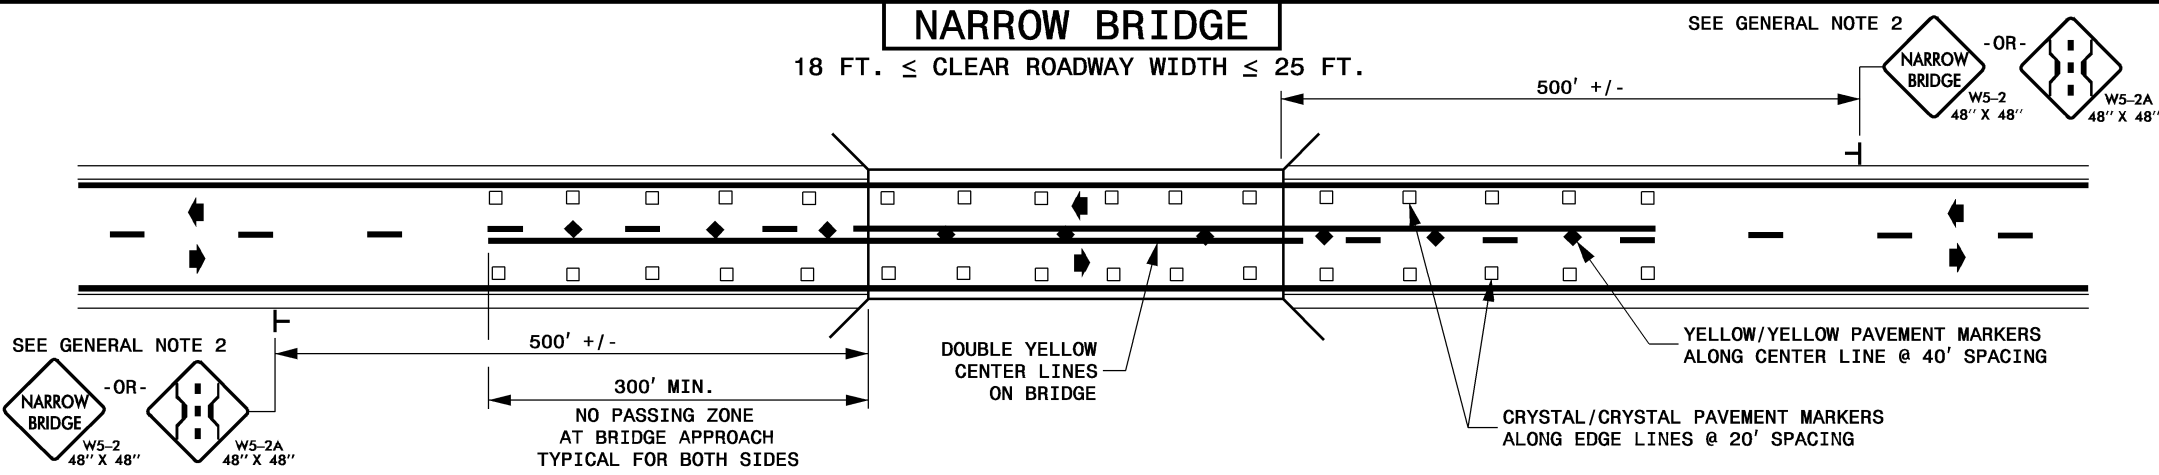

**ONE-LANE BRIDGE**

CLEAR ROADWAY WIDTH < 18 FT.

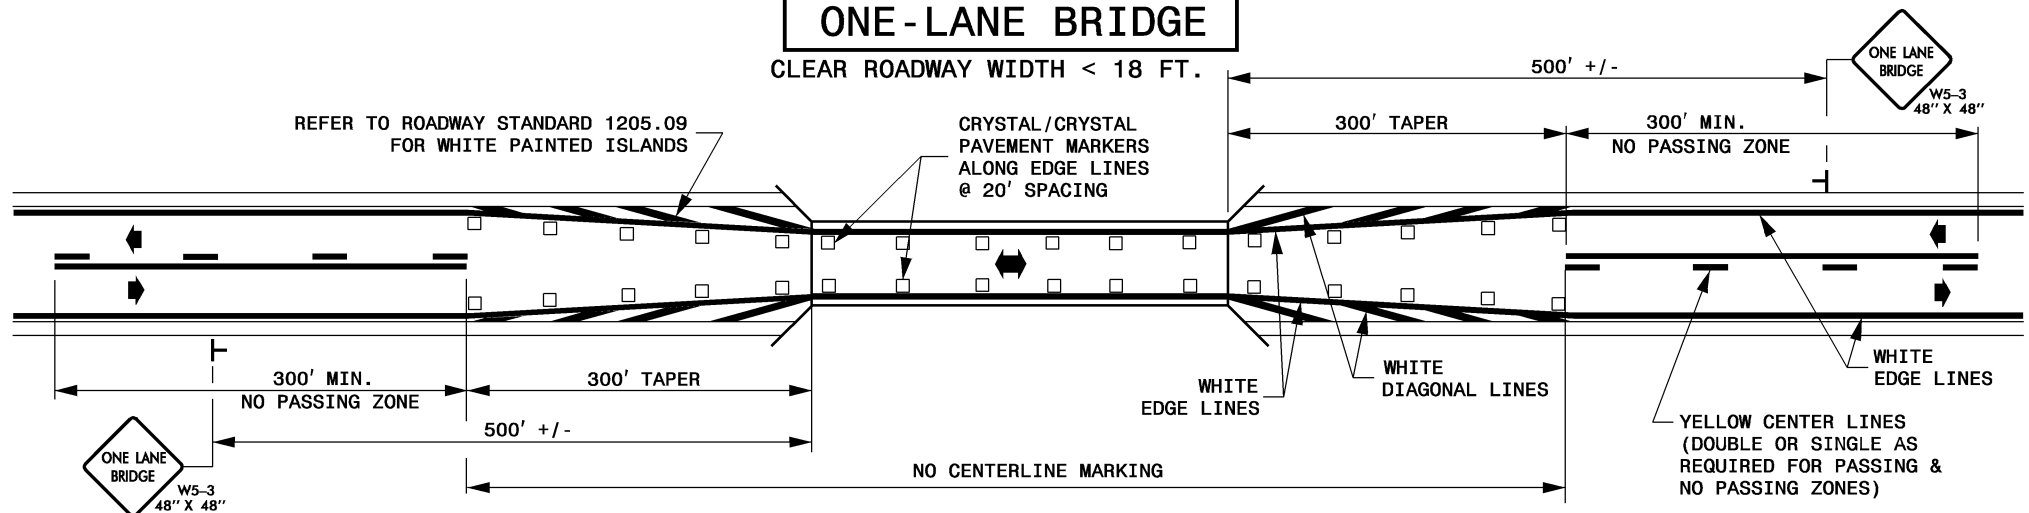

**LEGEND**

- ➔ DIRECTION OF TRAFFIC FLOW
- ◆ YELLOW/YELLOW PAVEMENT MARKER
- ⊥ STATIONARY SIGN
- CRYSTAL/CRYSTAL PAVEMENT MARKER

**GENERAL NOTES**

- 1- NO PASSING ZONES SHOWN ARE MINIMUMS. APPLY MINIMUM PASSING AND STOPPING SIGHT DISTANCES AS DETERMINED BY THE ENGINEER.
- 2- FOR BRIDGES 18 TO 25 FEET WIDE, SIGNS MUST BE USED WHEN THE CLEAR ROADWAY WIDTH IS LESS THAN THE WIDTH OF THE APPROACH PAVEMENT PLUS 2 FEET.

7-06